


Townhouse Development  
 ThermoFin U Tubing Layout  
 Third Floor

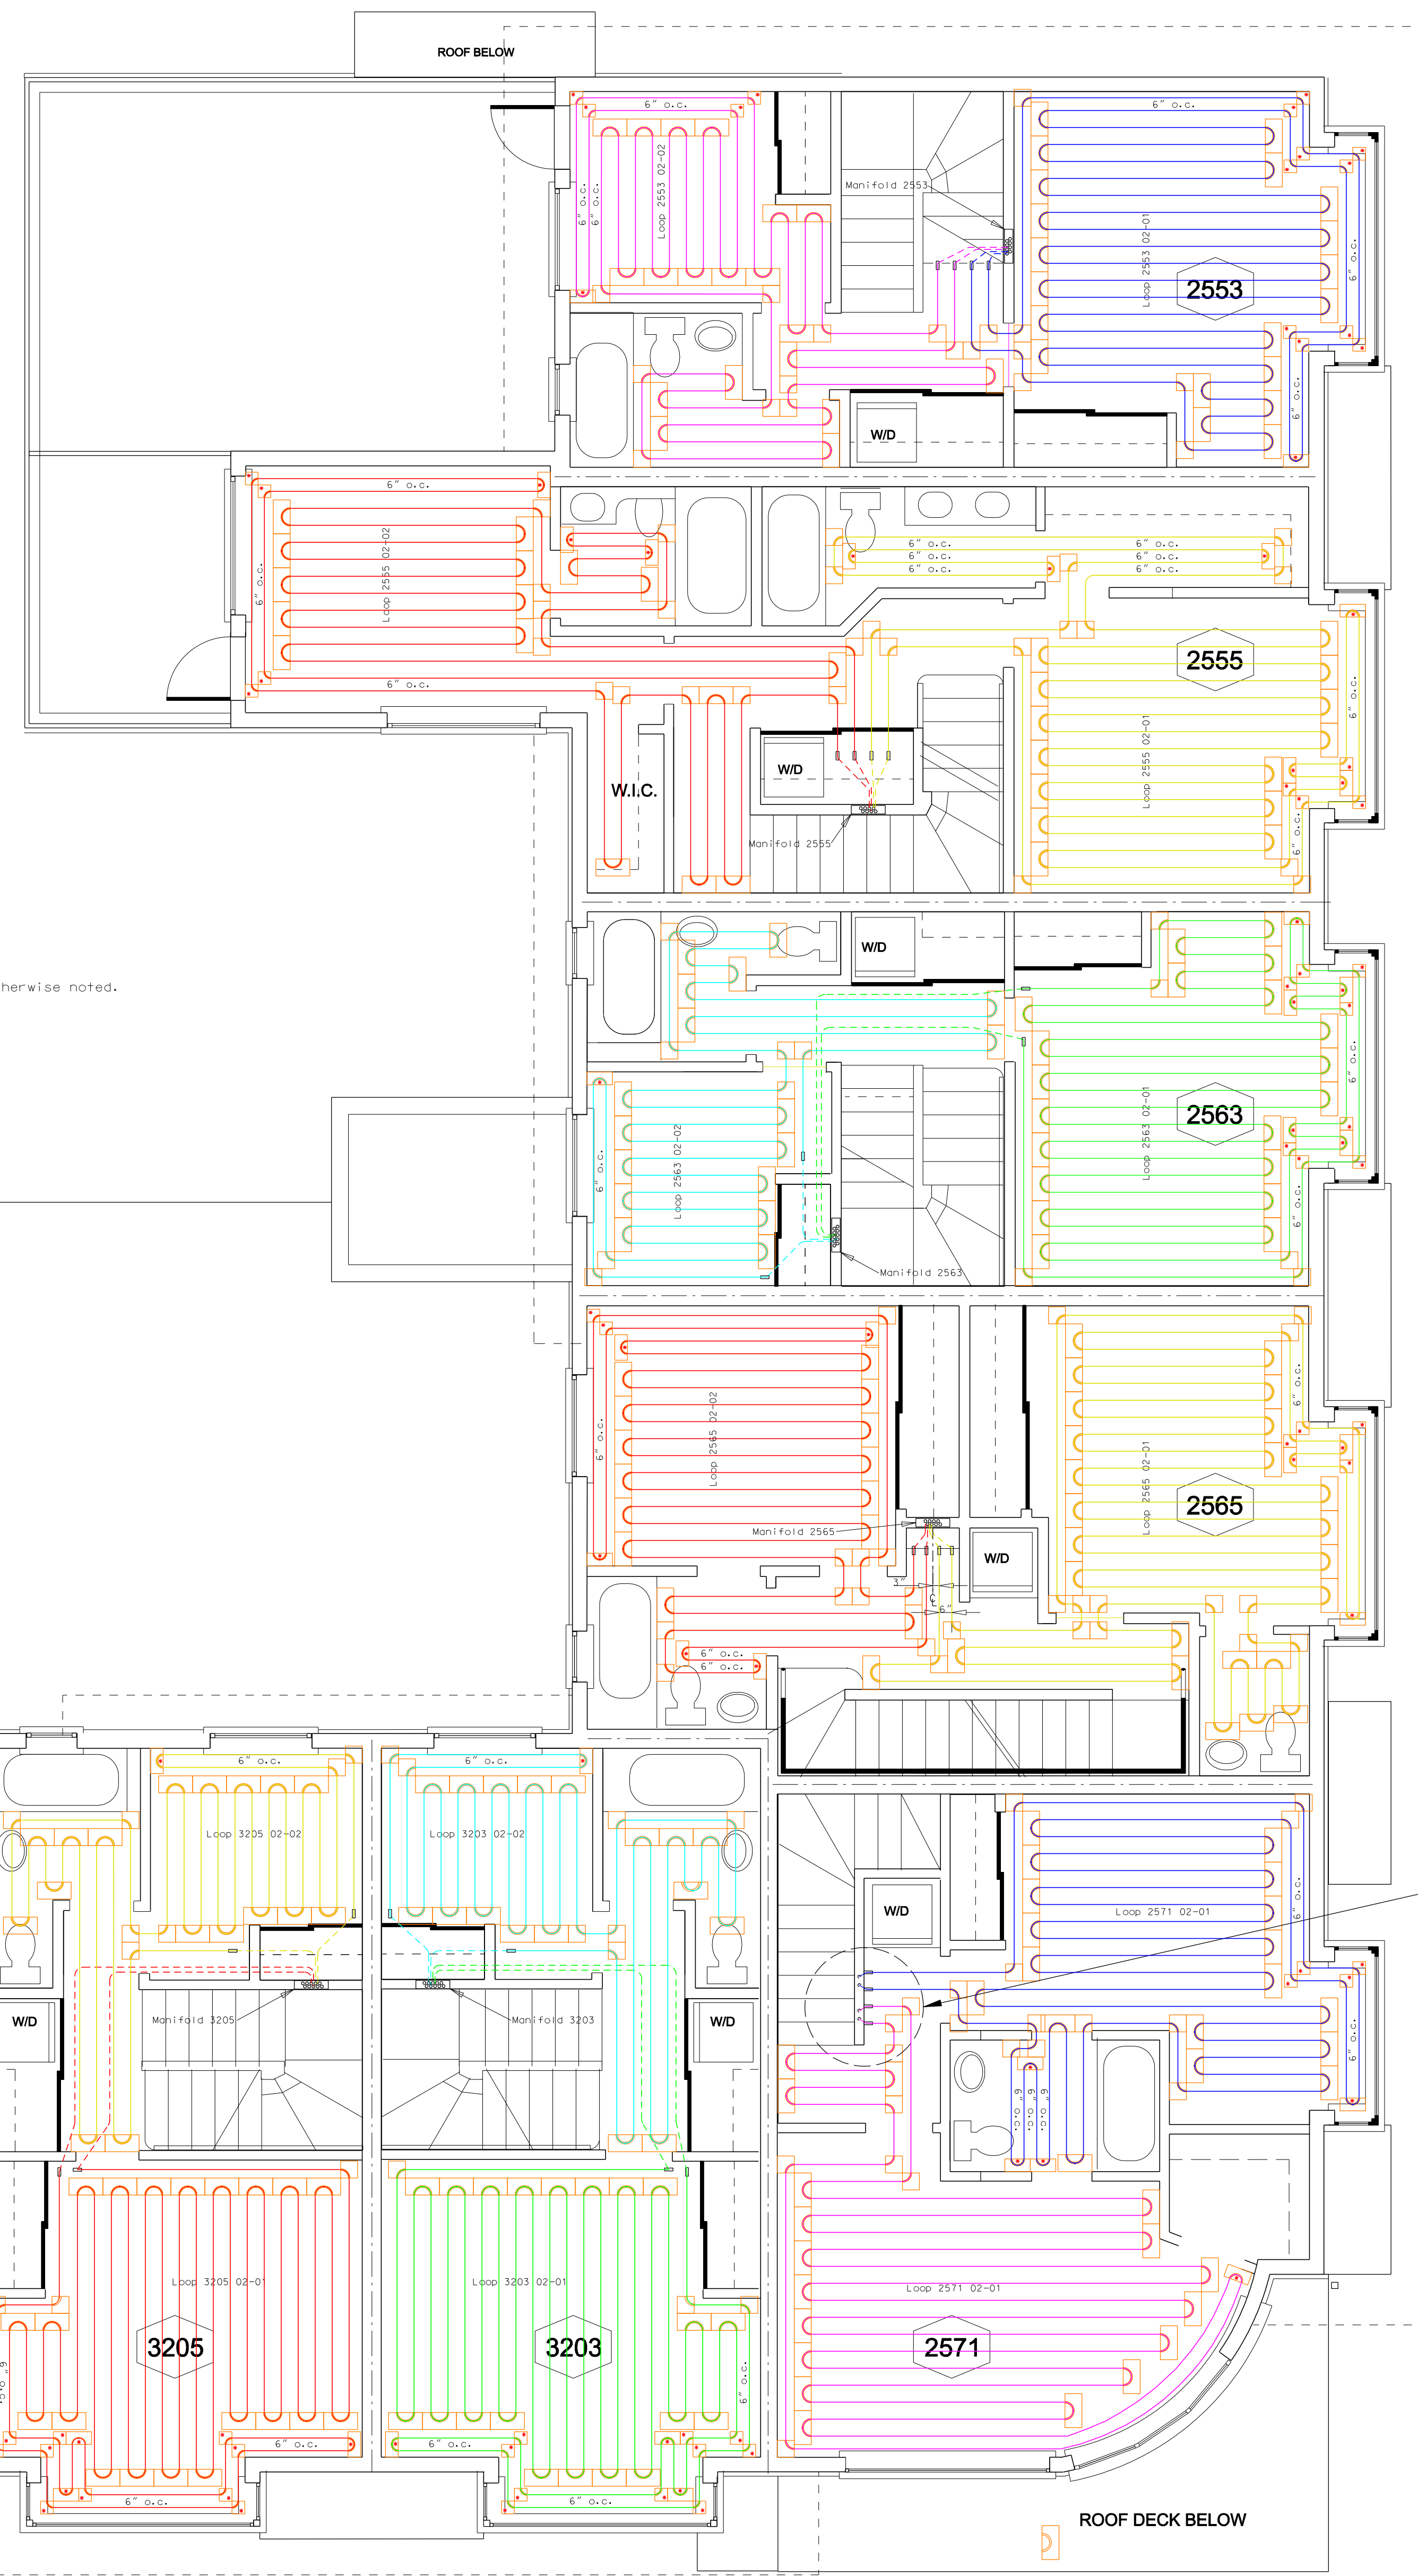

**NOTES:**  
 All Tubing is 8" On Center (o.c.) unless otherwise noted.  
 Red Asterisk (\*) notes 6" Return Bend.

